


281-84 KA 4054-01
Wide load local detour
targeting Custom/Harvest
traffic.

Sign	Number
M4-8	4
M6-1L	1
M6-1R	1
M4-8a	2
M4-9L	2
M4-9R	2
M6-3	2

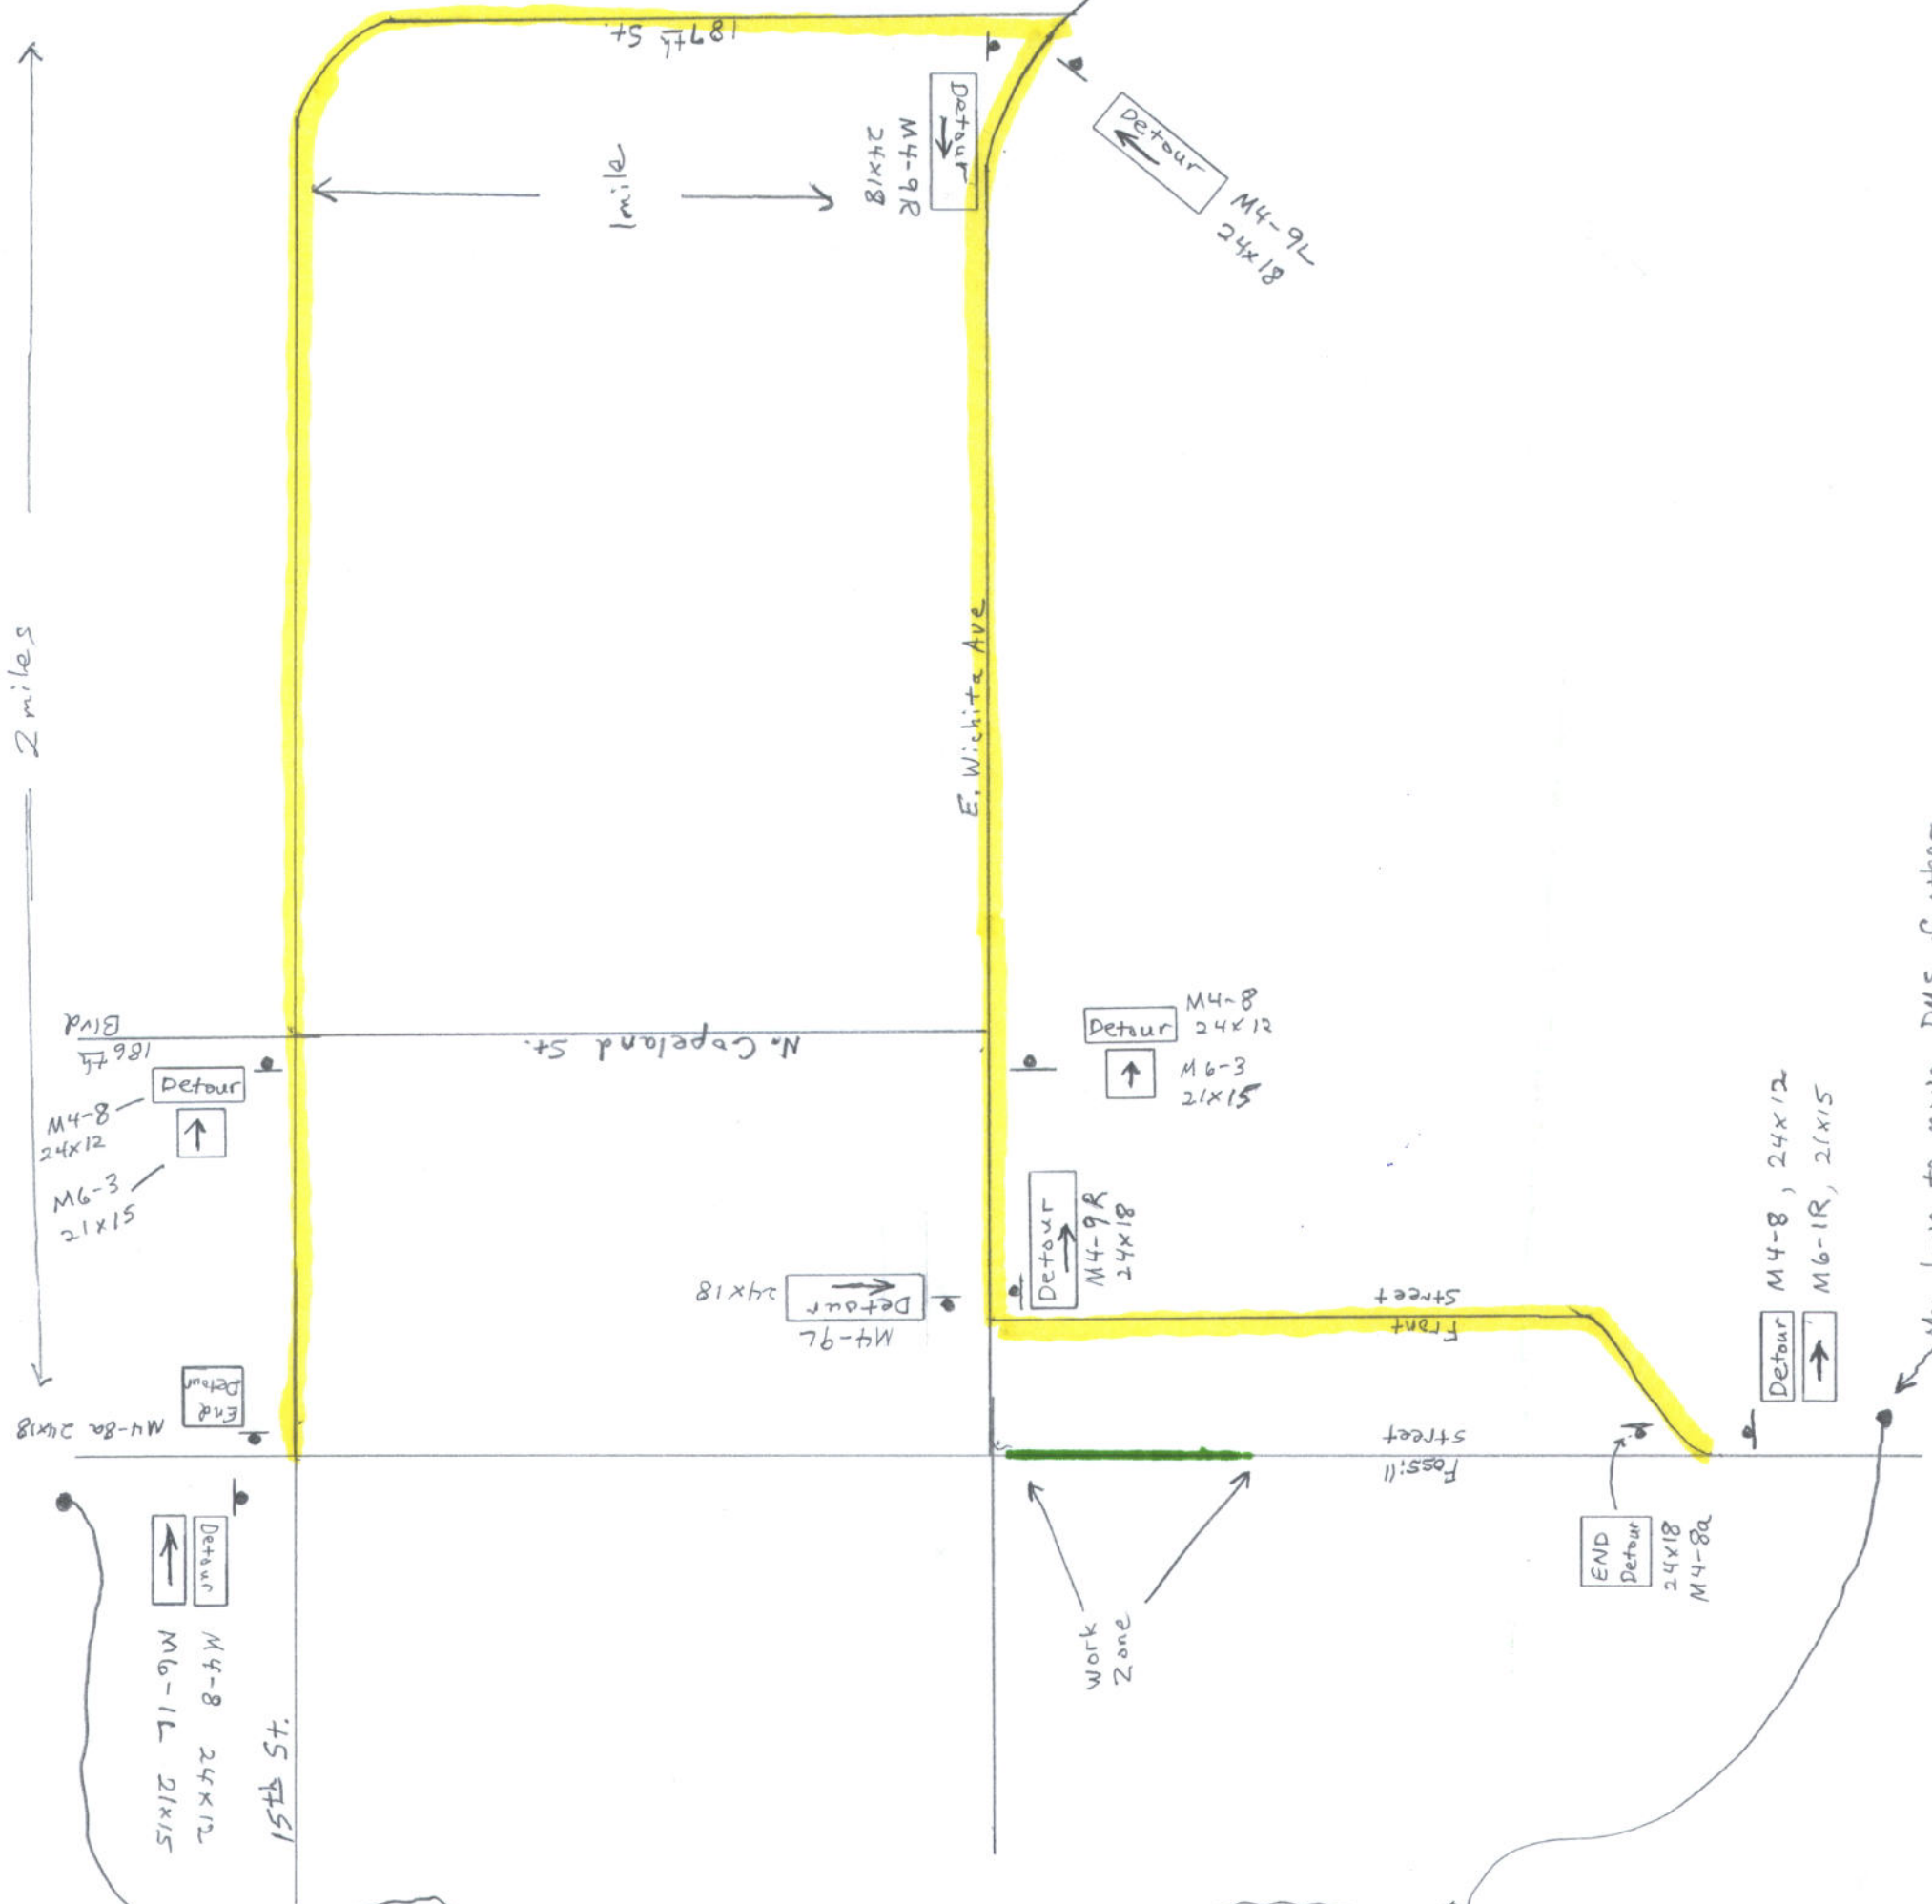

Southbound
Possible DMS message
Existing
10 foot Lane Width
Existing
1 mile Ahead
Wide Loads Use Detour

Northbound
Possible DMS message
Existing
10 foot Lane Width
Existing
1/2 mile Ahead
Wide Loads Use Detour

May have to move DMS further south to make room for added detour signs